



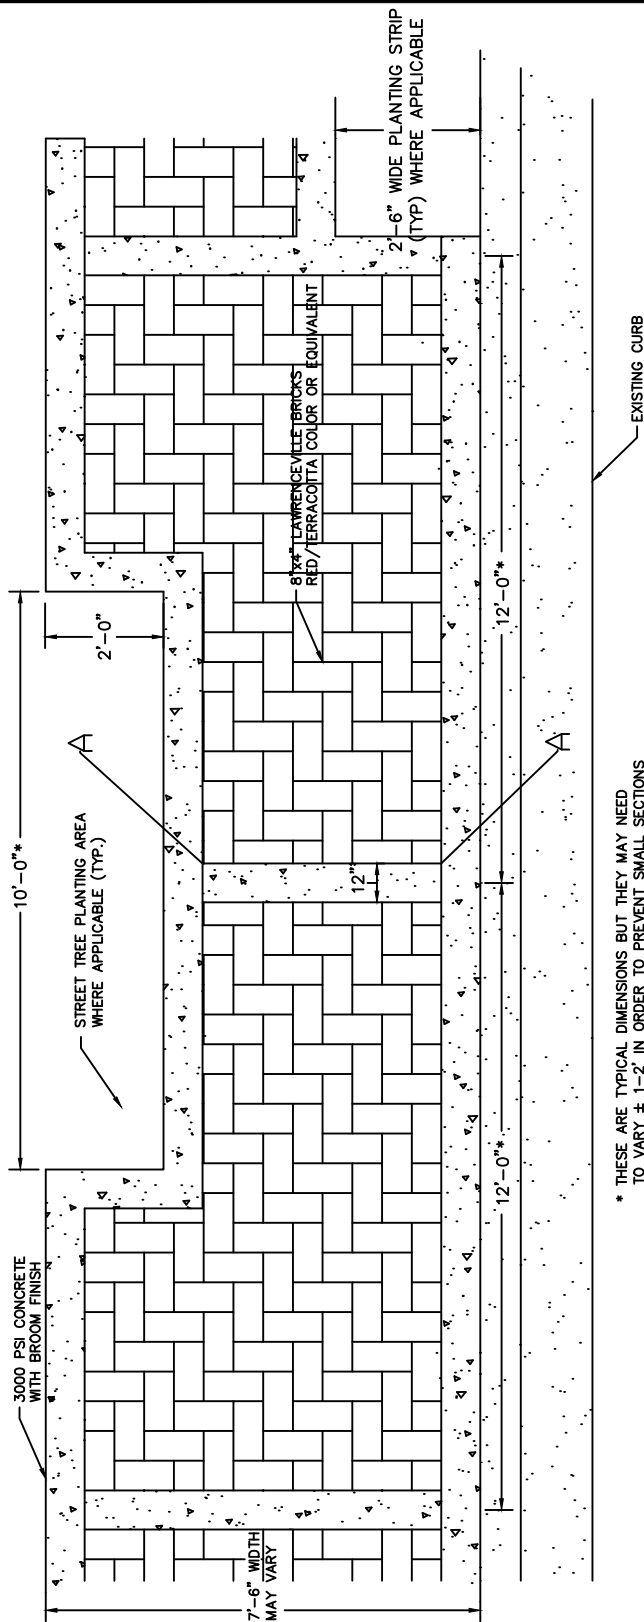

* THESE ARE TYPICAL DIMENSIONS BUT THEY MAY NEED TO VARY $\pm$ 1'-2' IN ORDER TO PREVENT SMALL SECTIONS

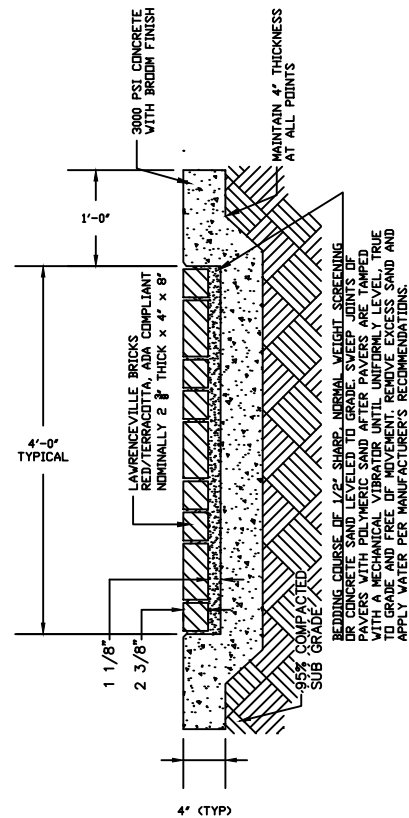

SECTION A-A



STANDARD CONSTRUCTION DETAIL

SIDEWALK DETAIL

PLAN VIEW WITH PLANTING AREA AND SECTION


NTS

INDEX

SC-1

JAN - 2024

NOTE:
SLOPE WALK 1/2" FROM ALL
STRUCTURES (WALLS, BUILDINGS, ETC.)

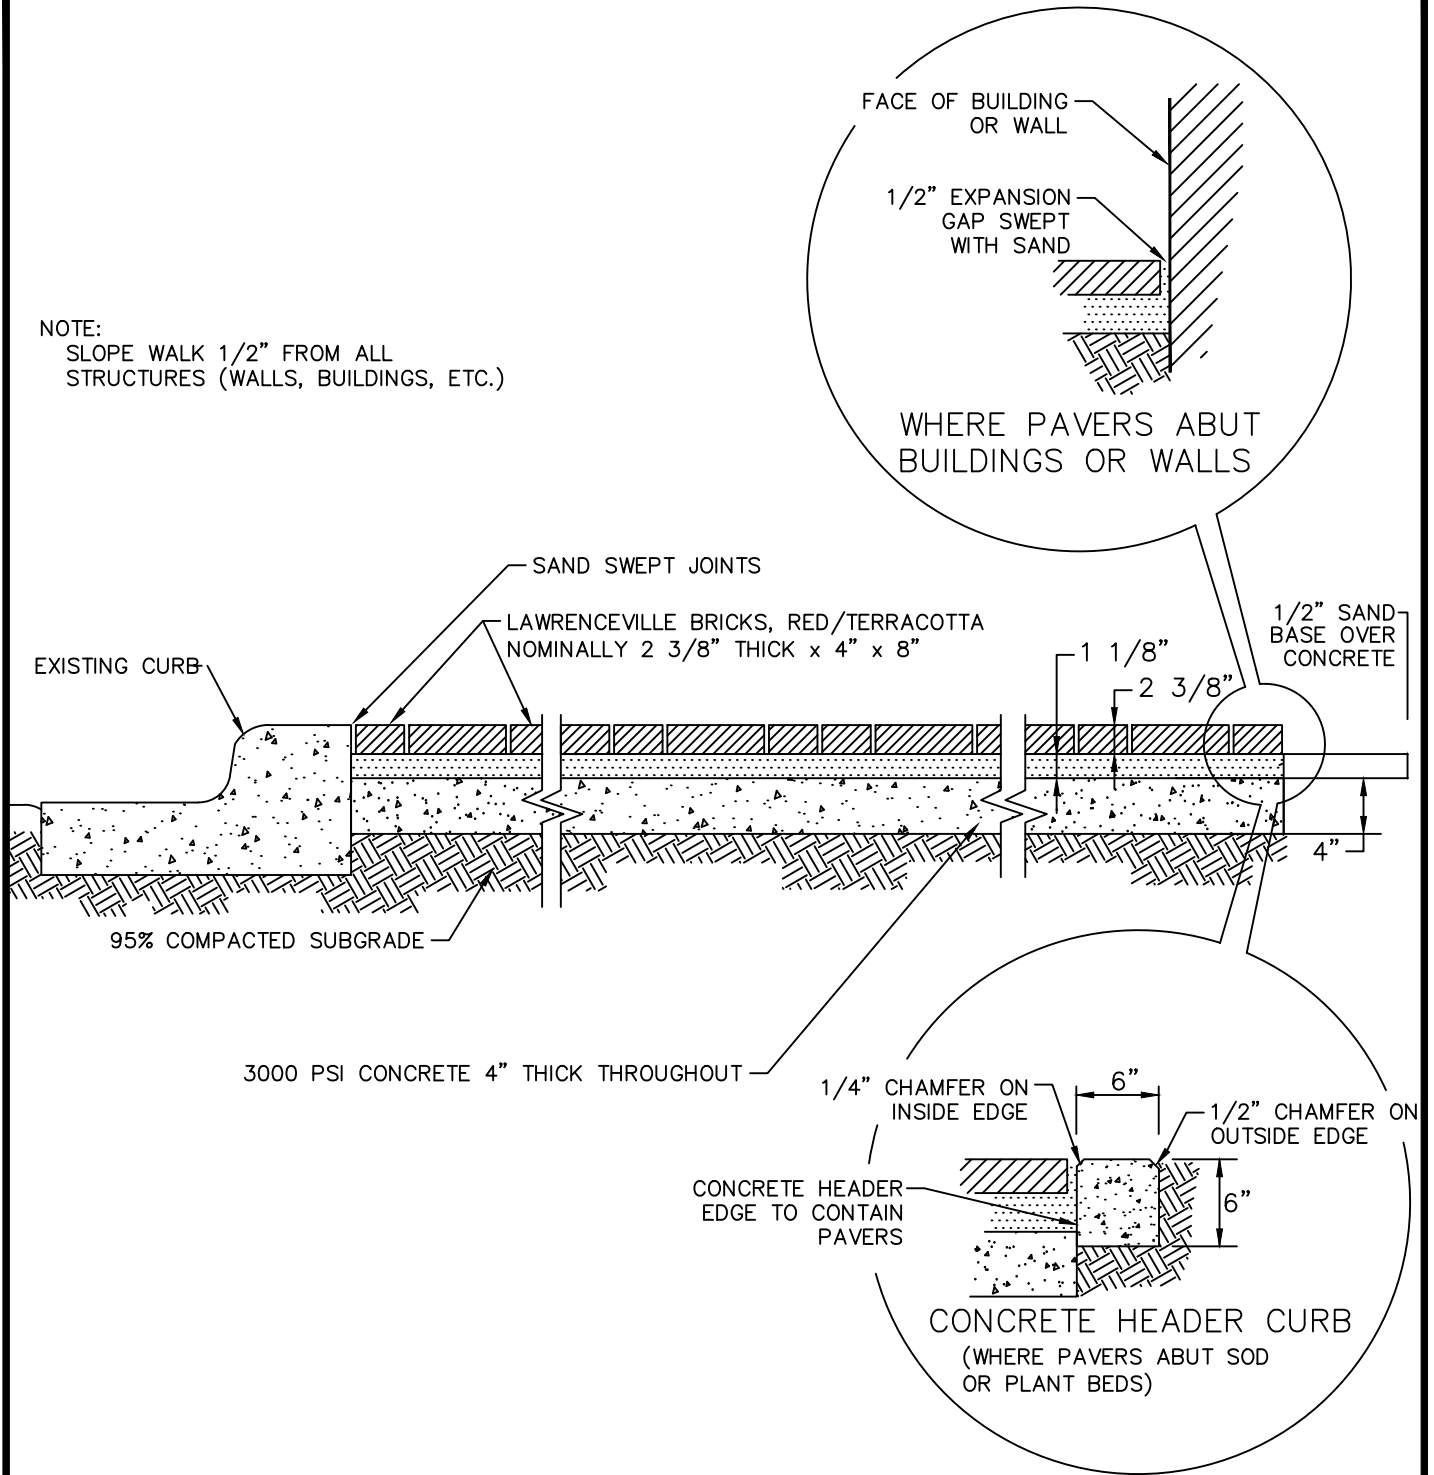

STANDARD CONSTRUCTION DETAIL


SIDEWALK DETAIL –
END SECTION WITH HEADER CURB OR WALL

NTS


INDEX

SC-2


JAN - 2024

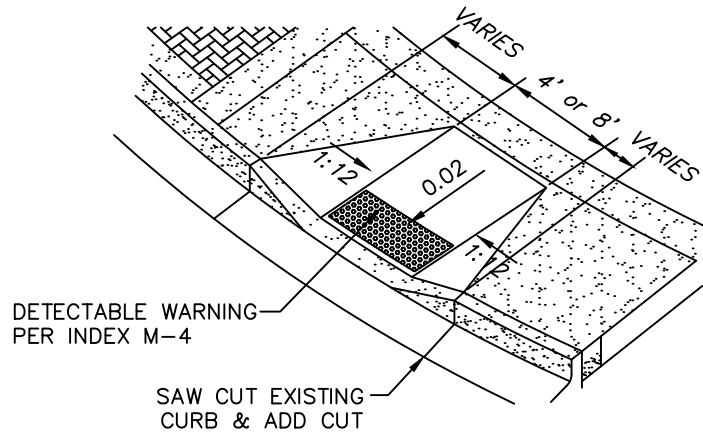

HANDICAP RAMP

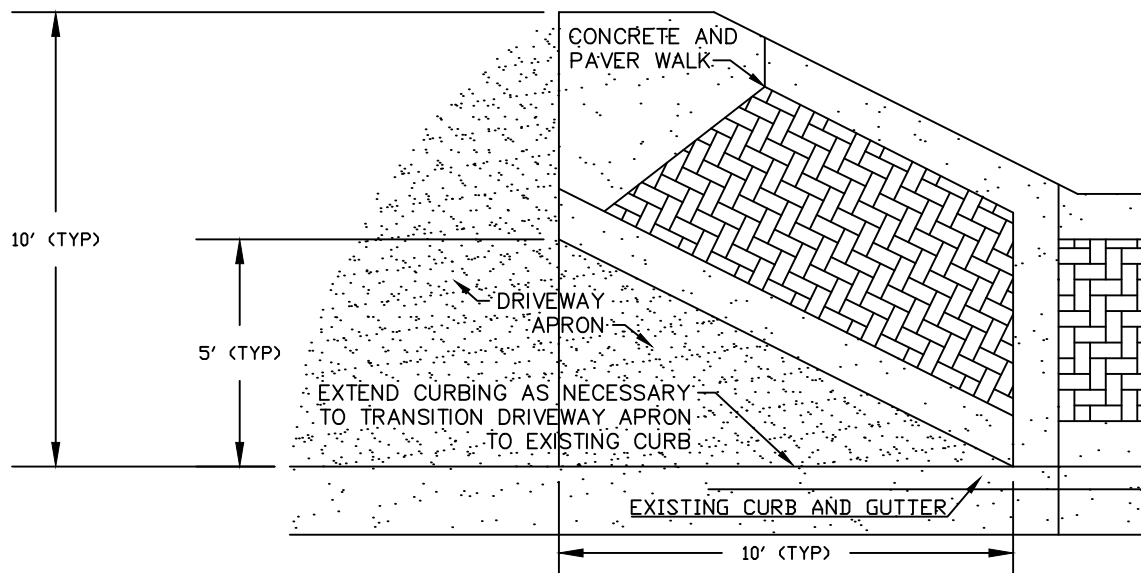

PAVER PLAN WHERE CURB ENTERS DRIVEWAY

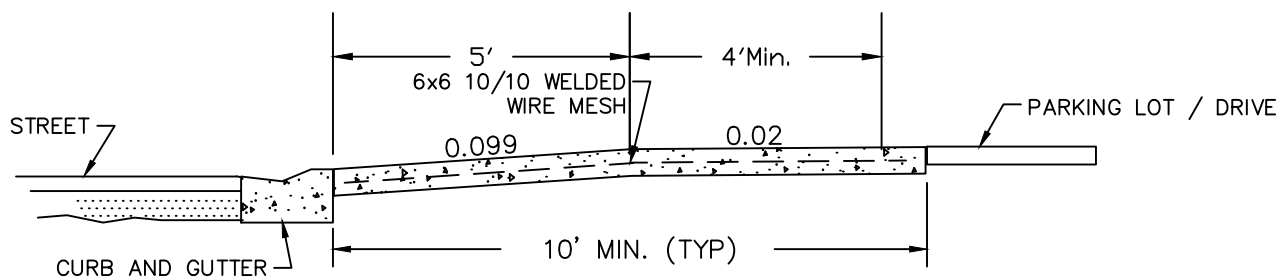

SECTION OF EXTENDED ENTRY APRON




STANDARD CONSTRUCTION DETAIL
SIDEWALK DETAILS – HANDICAP RAMP, PAVER
PLAN WHERE CURB ENTERS DRIVEWAY &
SECTION OF EXTENDED ENTRY APRON

NTS


INDEX

SC-3

JAN - 2024

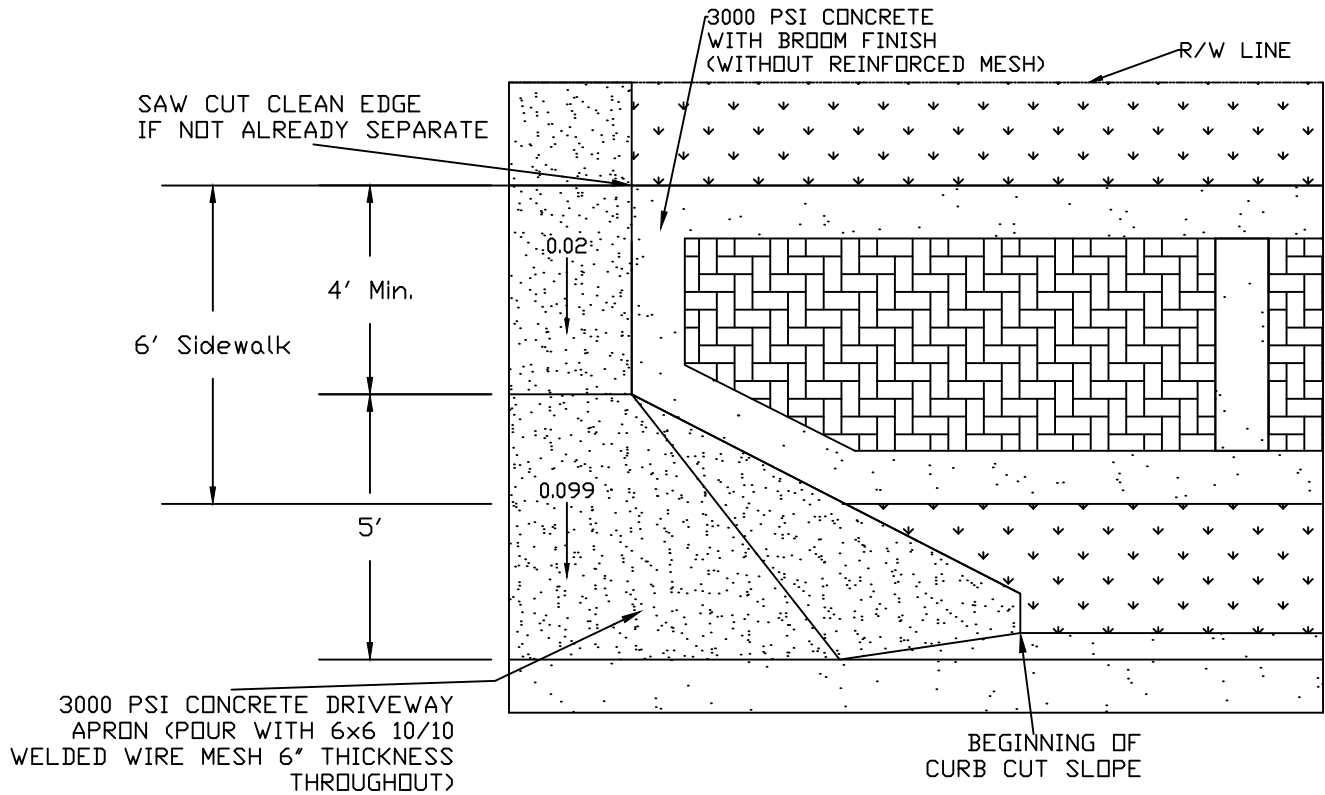

OPTION 1

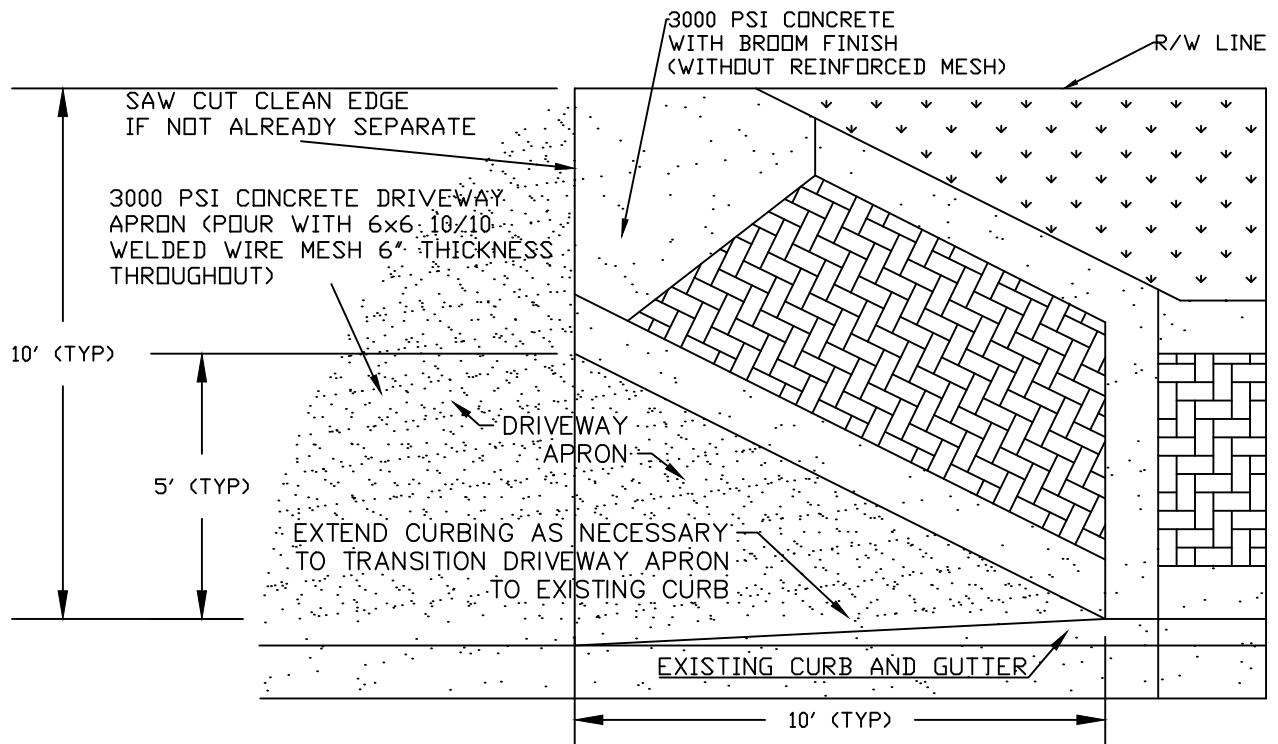

OPTION 2



STANDARD CONSTRUCTION DETAIL
SIDEWALK DETAILS AT DRIVEWAY
NTS.

INDEX

SC-4A

JAN - 2024




STANDARD CONSTRUCTION DETAIL SIDEWALK DETAILS AT DRIVEWAYS



NTS

INDEX

SC-4B

JAN - 2024

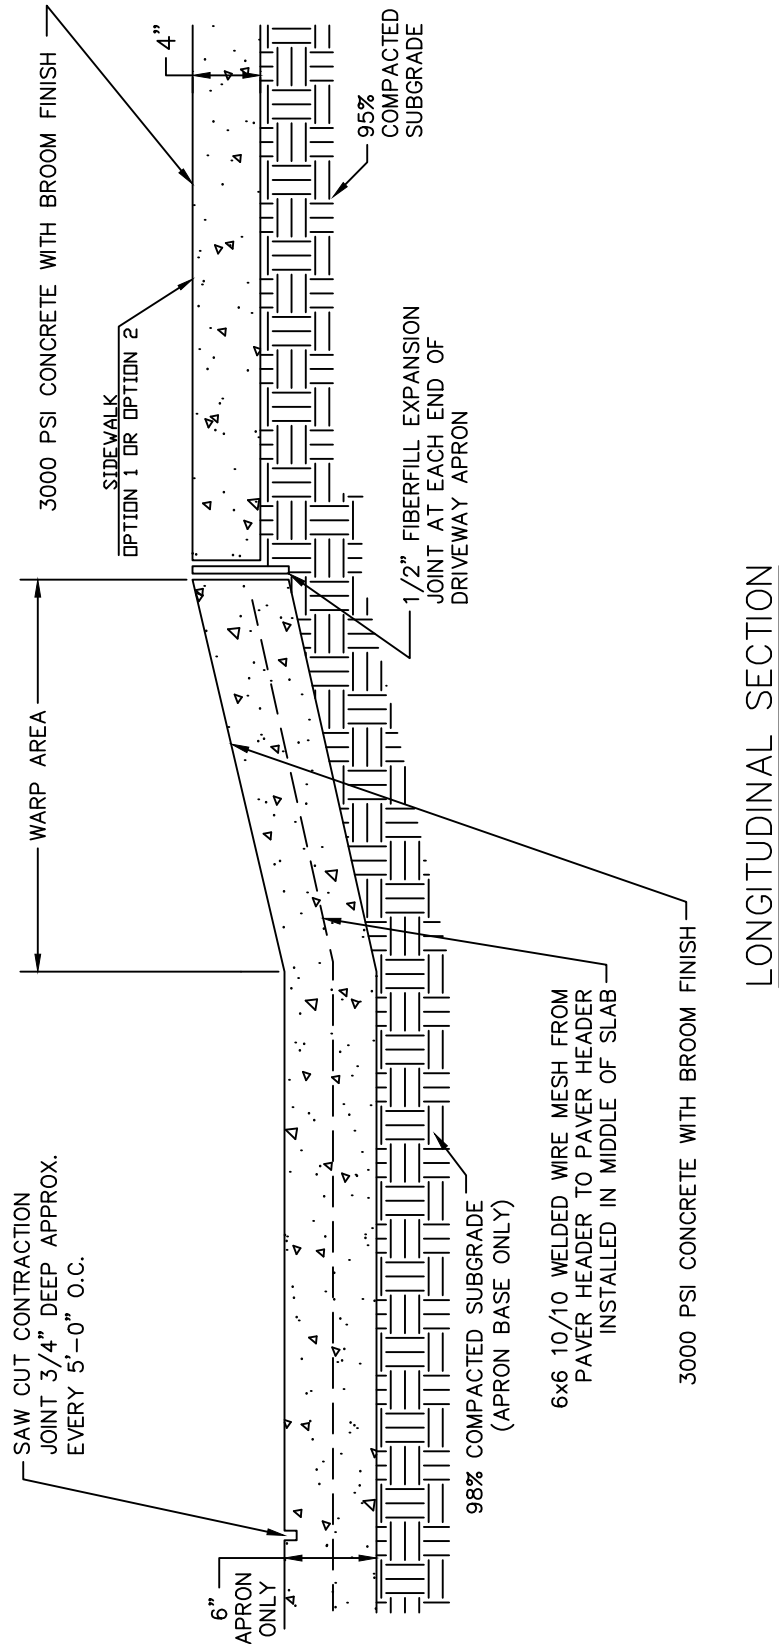

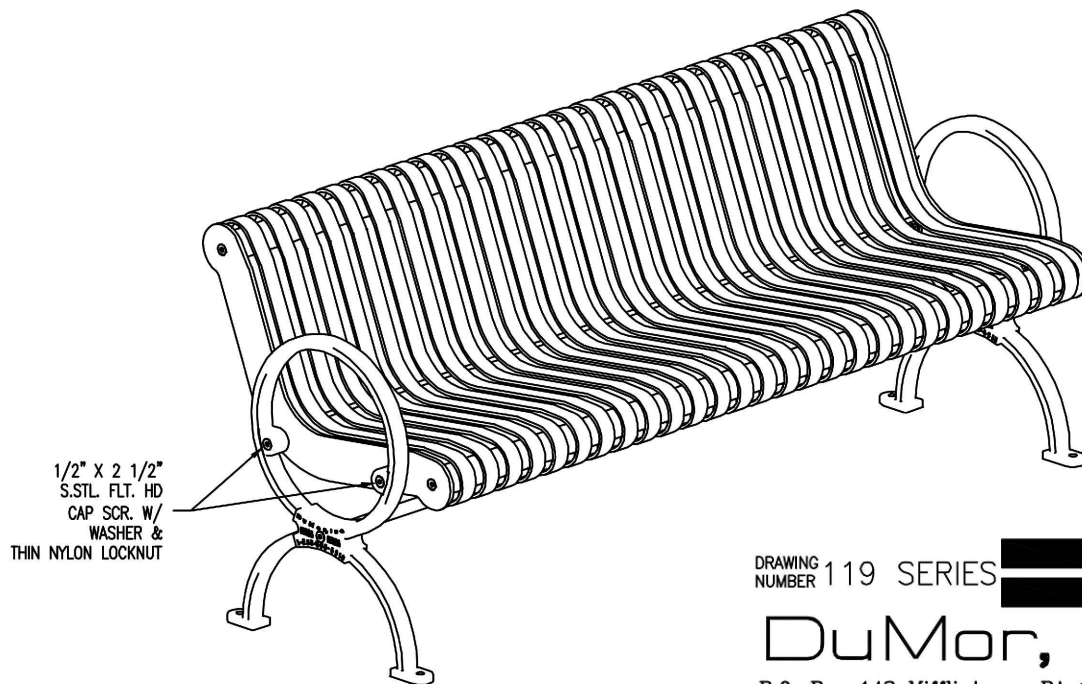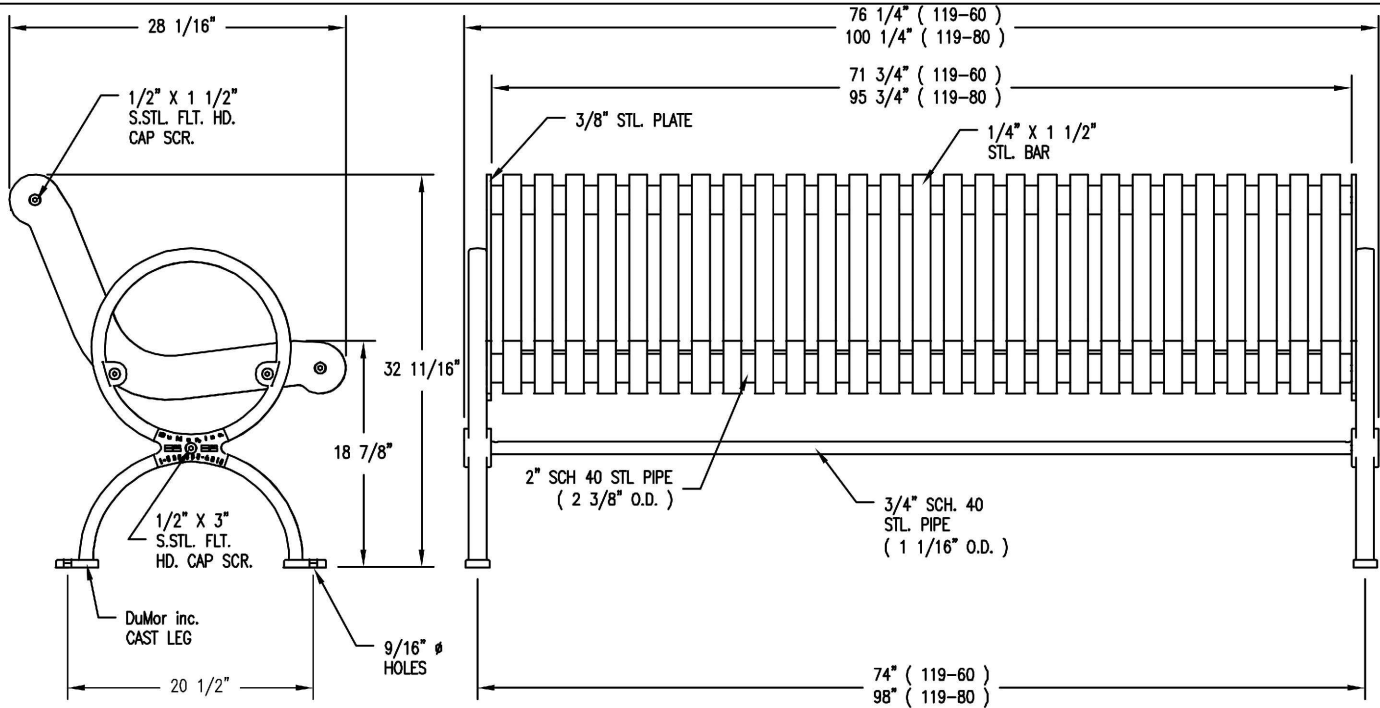

DRAWING NUMBER 119 SERIES

DuMor, inc.

P.O. Box 142 Mifflintown, PA 17059-0142

NOTES:

- 1.) ALL STL. MEMBERS COATED W/ ZINC RICH EPOXY THEN FINISHED W/ POLYESTER POWDER COATING.
- 2.) $\frac{1}{2}" \times 3 \frac{3}{4}"$ EXPANSION ANCHOR BOLTS PROVIDED.

LENGTH OPTIONS

- ☐ 6' BENCH
- ☐ 8' BENCH






STANDARD CONSTRUCTION DETAIL BENCH

NTS

INDEX

SC-5

JAN - 2024

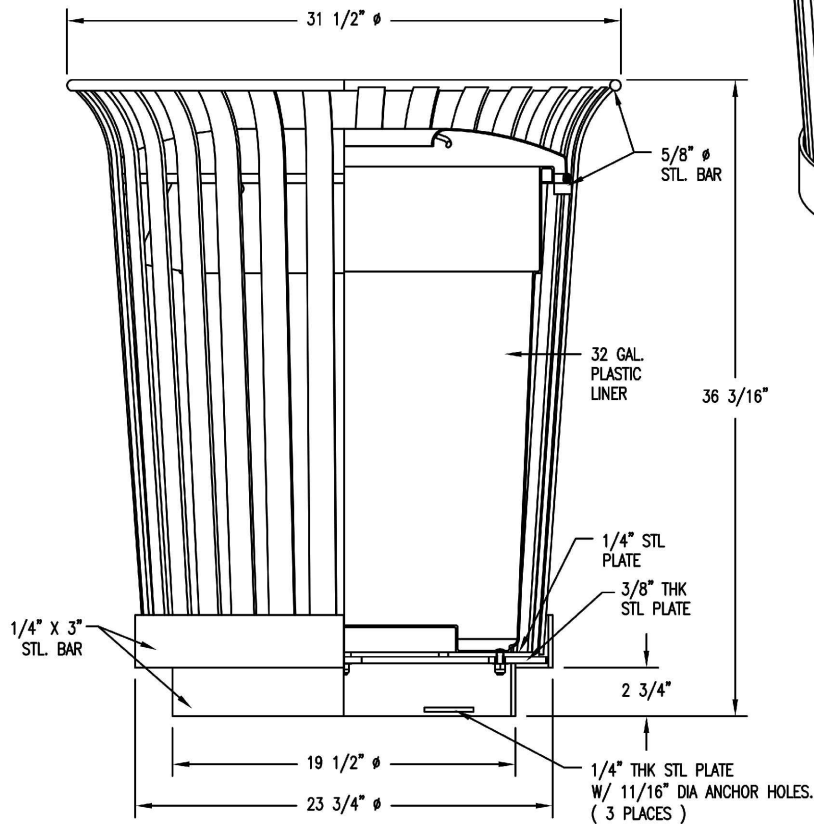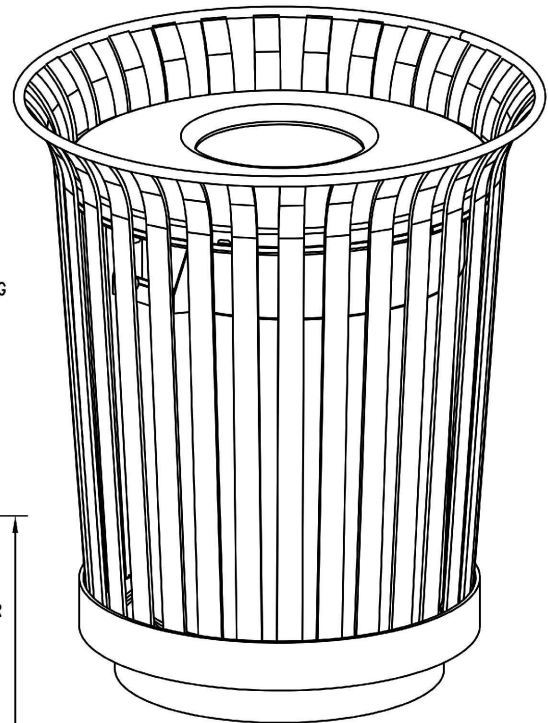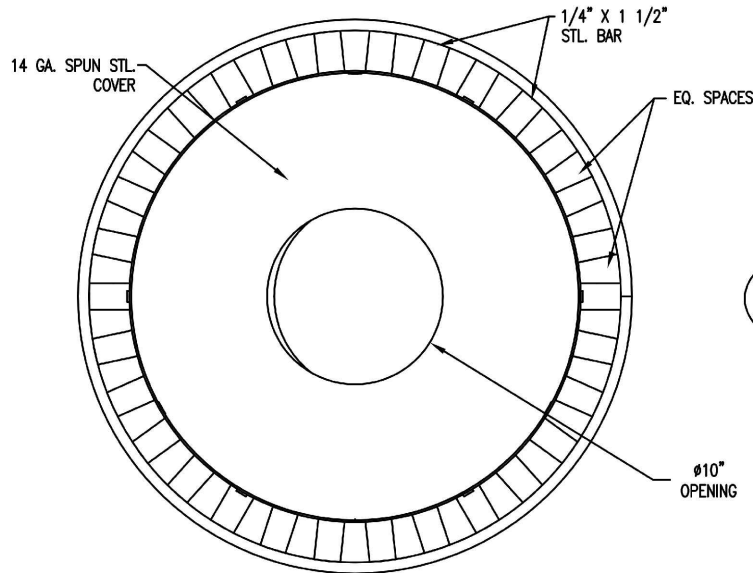

DRAWING NUMBER 84-32-FTO



DuMor, inc.

P.O. Box 142 Mifflintown, PA 17059-0142

NOTES:

- 1.) ALL STL. MEMBERS COATED W/ ZINC RICH EPOXY THEN FINISHED W/ POLYESTER POWDER COATING.
- 2.) 1/2" X 3 3/4" EXPANSION ANCHOR BOLTS PROVIDED.
- 3.) RECEPTACLE FULLY ASSEMBLED AT FACTORY.




STANDARD CONSTRUCTION DETAIL
TRASH RECEPTACLE

NTS

INDEX

SC-6

JAN - 2024

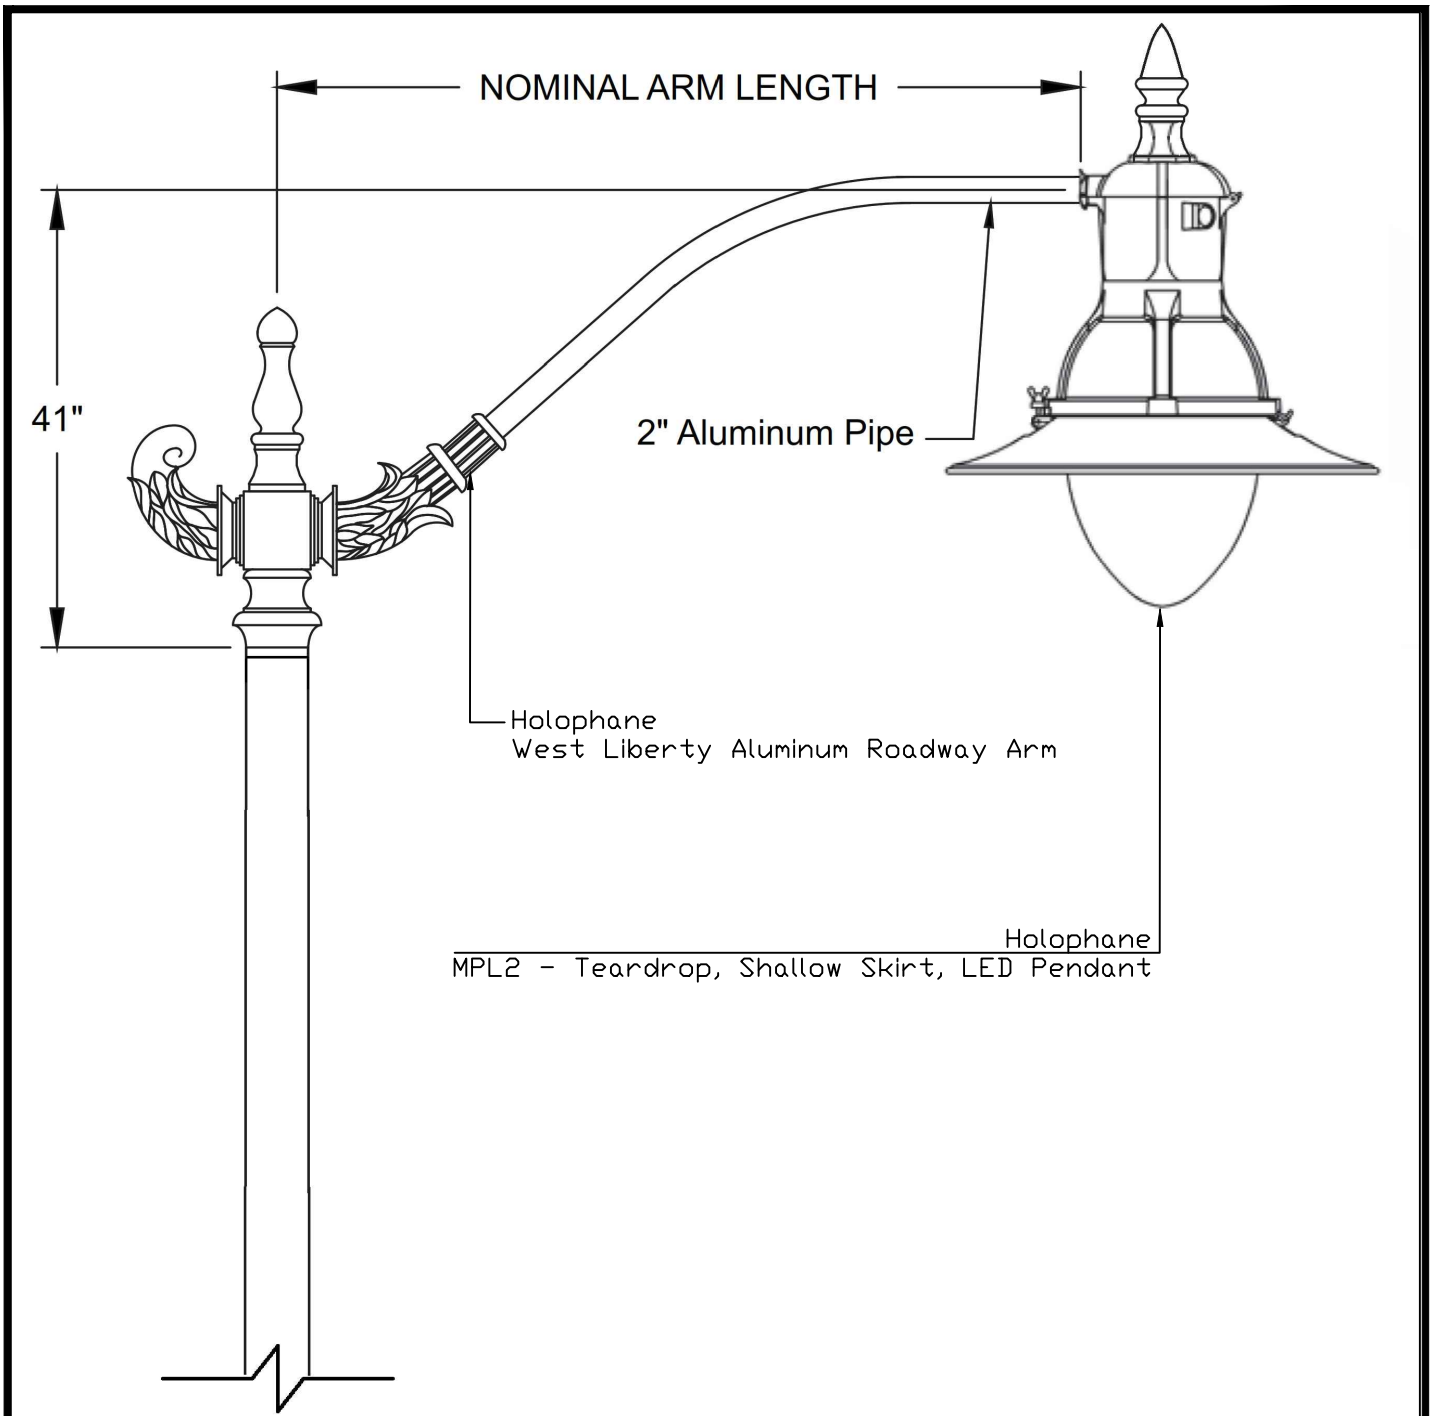

Ameron Centrecon M-Series Round Pole						
Model	Pole Height	Bottom Dia.	Embedded Depth	Overall Length	Ultimate G.L. Moment (ft-lbs)	Pole Weight (lbs)
MERX13	42'-8"	13"	6'-6"	49'-2"	49,300	2,850

NOTE: ADHERE TO MANUFACTURER REQUIREMENTS REGARDING INSTALLATION PROCEDURES




STANDARD CONSTRUCTION DETAIL LED STREET LIGHT FIXTURE & POLE

NTS

INDEX

SC-7

JAN - 2024

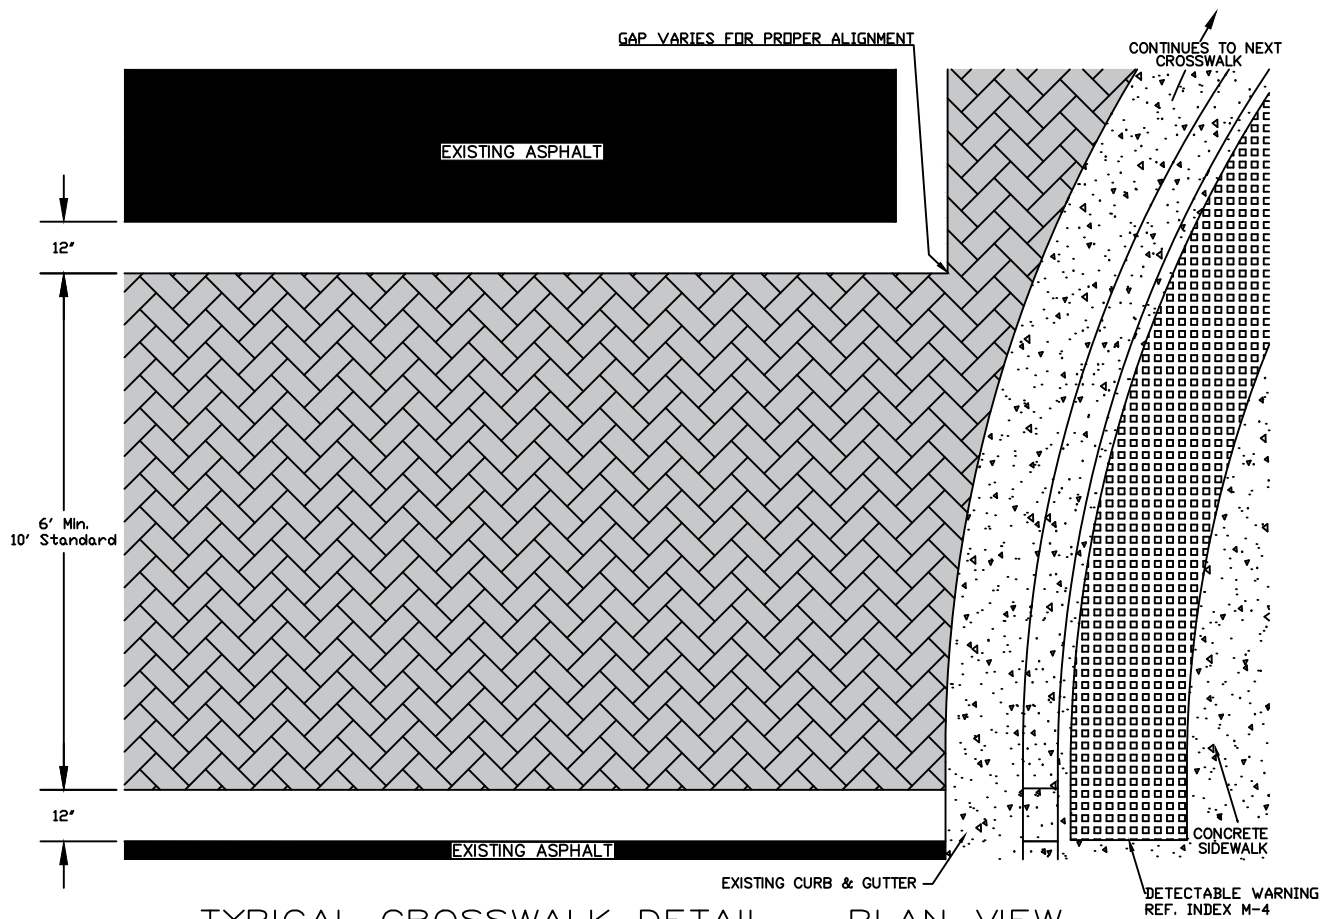

TYPICAL CROSSWALK DETAIL — PLAN VIEW



STANDARD CONSTRUCTION DETAIL

TYPICAL CROSSWALK DETAIL

NTS

INDEX


SC-8

JAN - 2024


IMPORTANT NOTE: SIDEWALK IN VICINITY OF TREE GRATES TO BE WARPED DOWN AS NECESSARY TO FACILITATE GRATE BEING INSTALLED HORIZONTALLY. SLOPE NOT TO EXCEED 1:10 GRADIENT.

REMAINING THREE SIDES OF GRATE SUPPORTS TO BE 1 1/2"x 1 1/2" HOT DIPPED GALVANIZED CHANNEL IRON OF SUFFICIENT LENGTH TO FIT TIGHTLY AT CORNERS. OUTSIDE DIMENSIONS OF SUPPORTS WHEN FINISHED TO BE 4'x 4'.

4'x4' SQUARE TREE GRATE HALF SECTION AS MANUFACTURED BY:
NEENAH FOUNDRY COMPANY
BOX 729, 2121 BROOKS AVE.
NEENAH, WISCONSIN 54957
(414) 725-7000 (OR EQUAL)

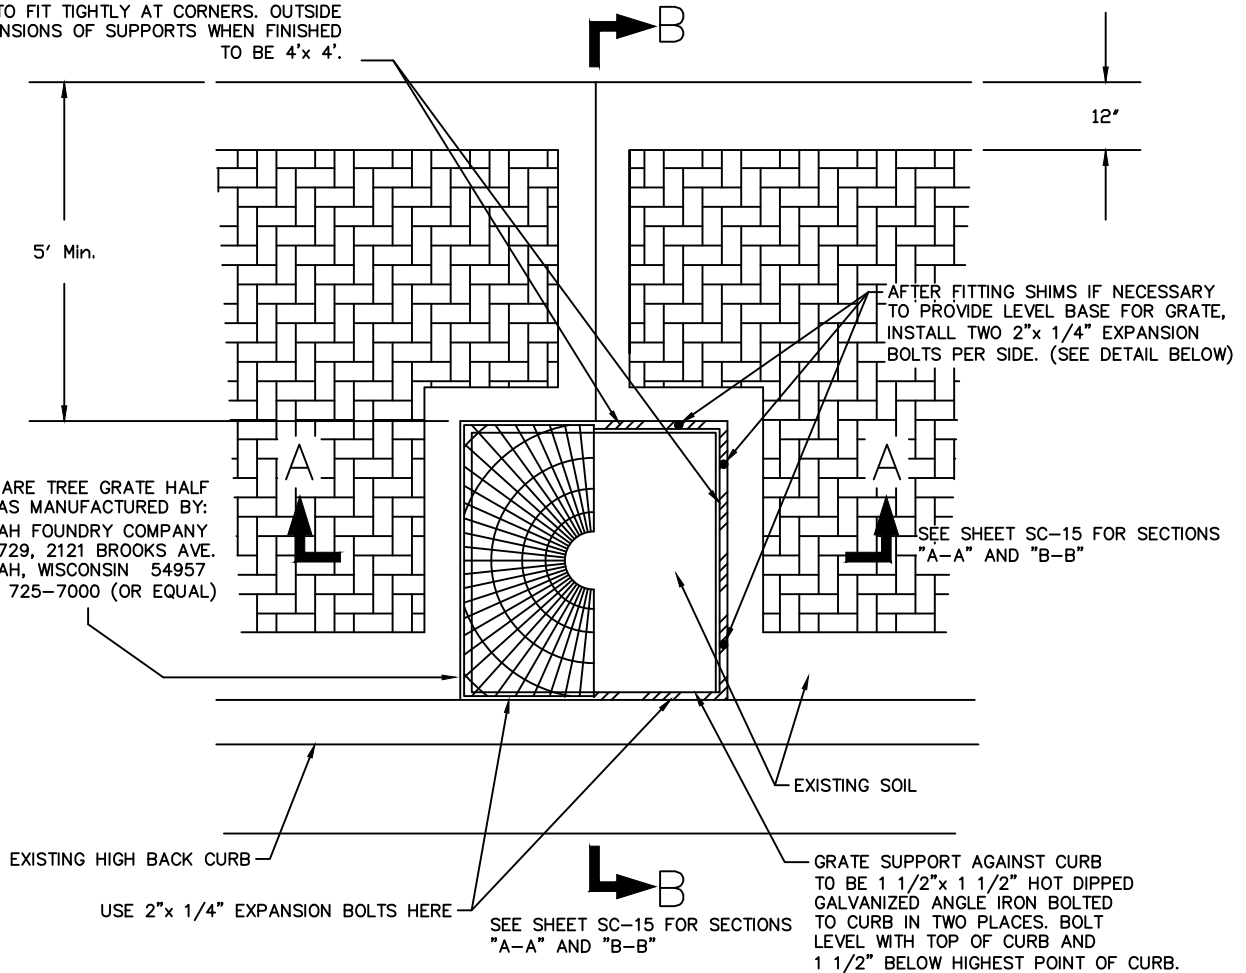

NOTE:
ALL HOLES IN GRATE SUPPORTS TO BE DRILLED PRIOR TO GALVANIZING!
ALL GRATE SUPPORT BRACKETS TO BE 1/8" MIN. THICKNESS.

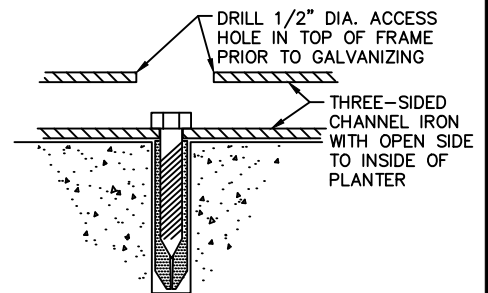

STANDARD CONSTRUCTION DETAIL


SIDEWALK DETAIL W/TREE GRATE (PLAN VIEW)

NTS


INDEX

SC-9A

JAN - 2024

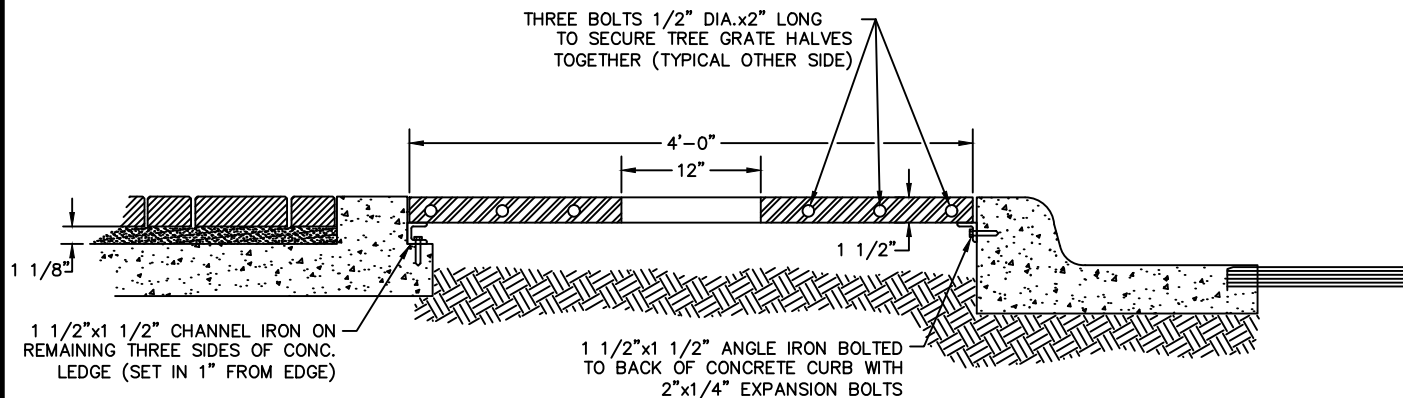

SIDEWALK W/TREE GRATE DETAIL SECTION "B-B"

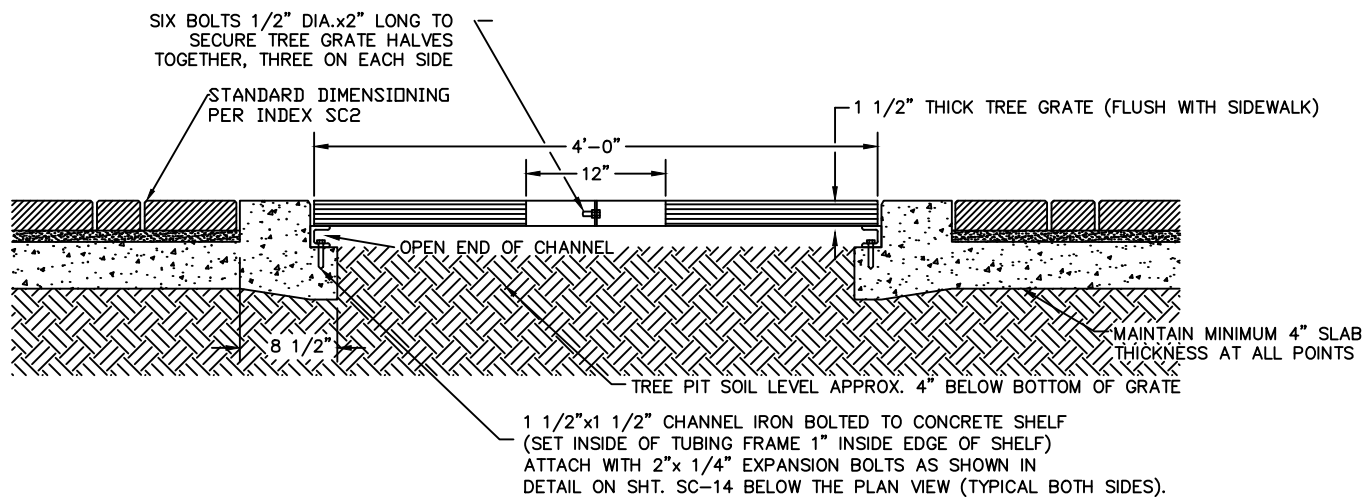

SIDEWALK W/TREE GRATE DETAIL SECTION "A-A"



STANDARD CONSTRUCTION DETAIL

SIDEWALK DETAIL W/TREE GRATE SECTIONS "A-A" AND "B-B"

NTS

INDEX

SC-9B

JAN - 2024