


	18' ROAD WIDTH	20' ROAD WIDTH	25' EXIST. ROAD WIDTH
A	9'	10'	12.5'
B	12.15'	12.56'	14.10'
C	26' D	28' D	32' D

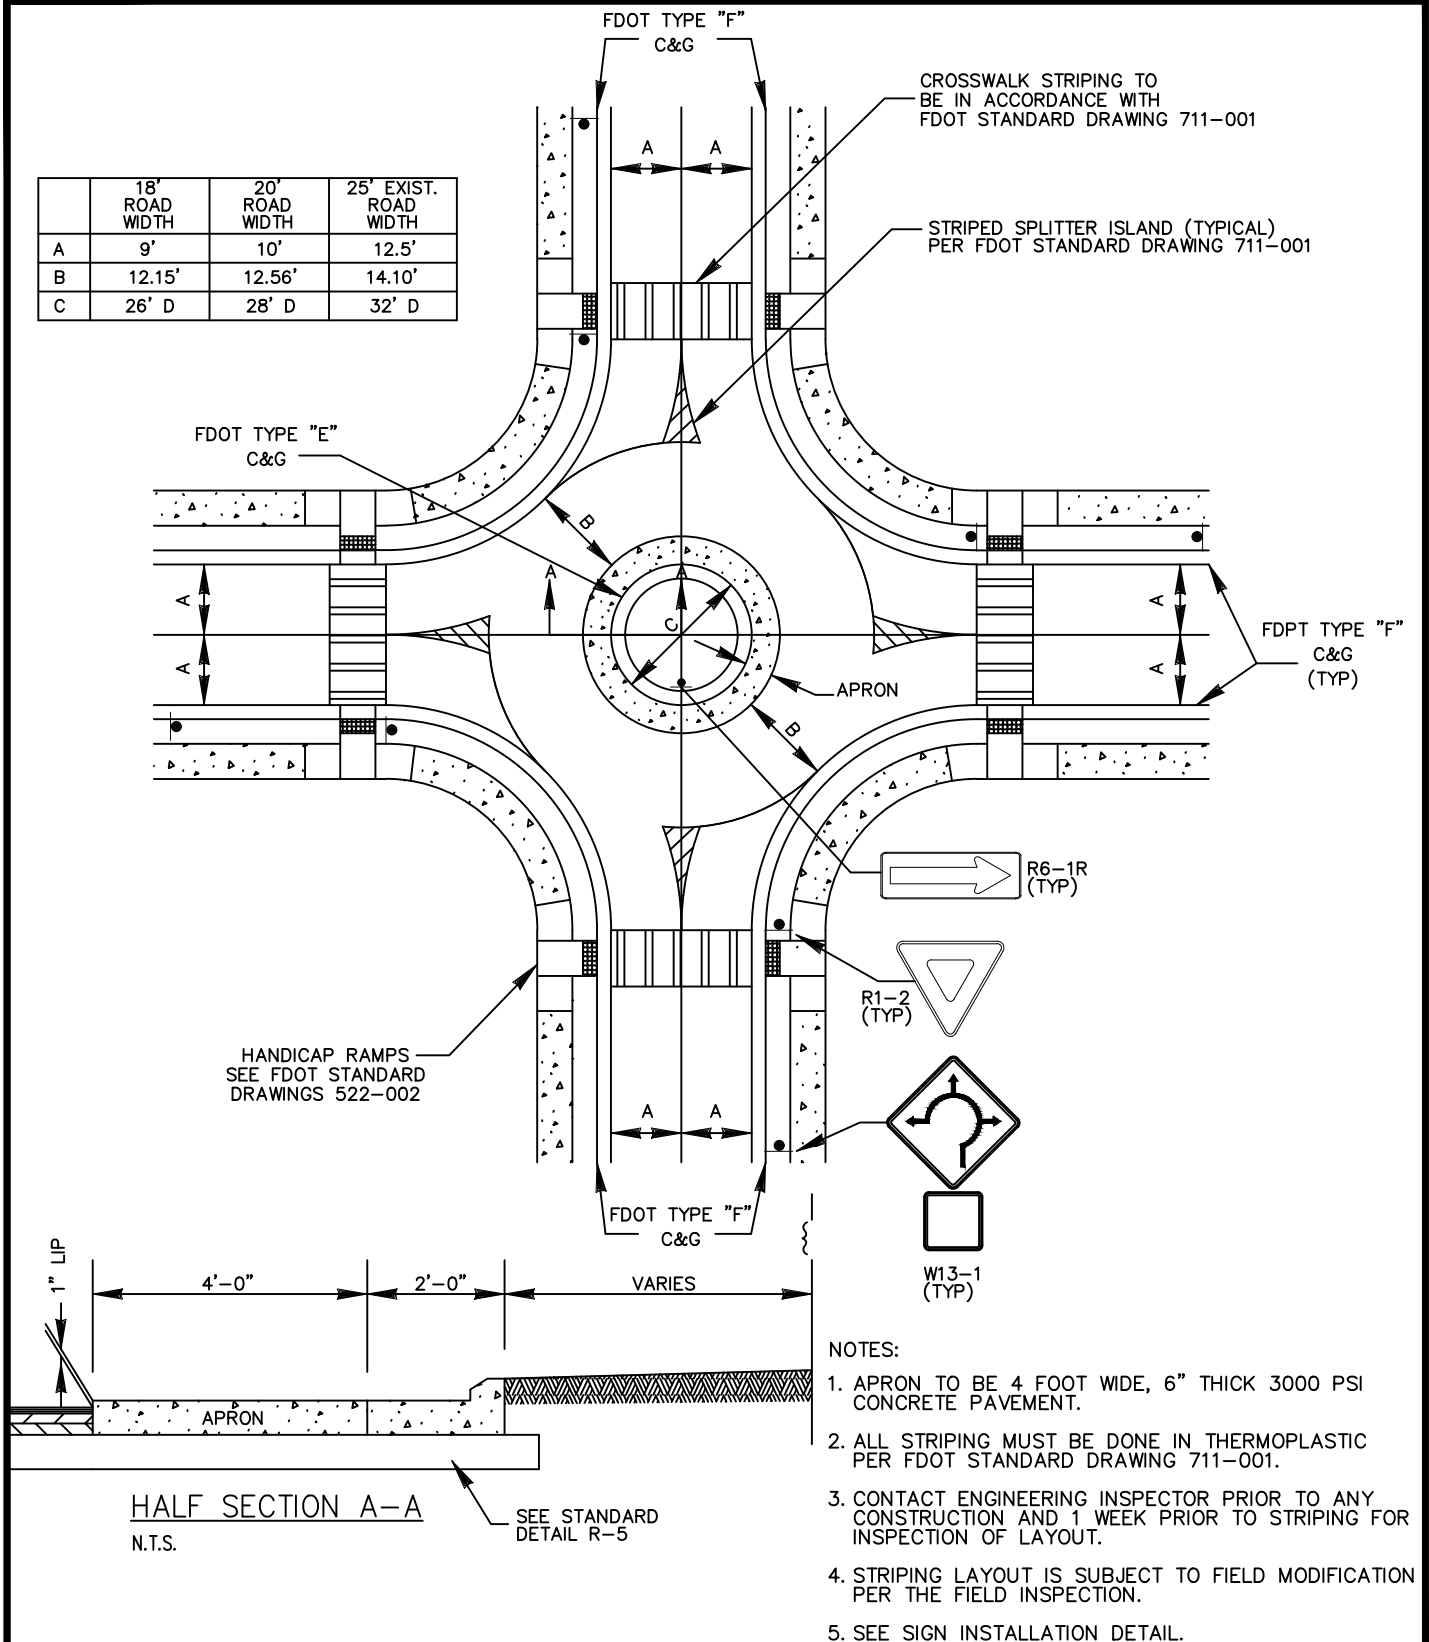


STANDARD CONSTRUCTION DETAIL TRAFFIC CALMING MINI-ROUNDABOUT

INDEX

TC-2

JAN - 2024

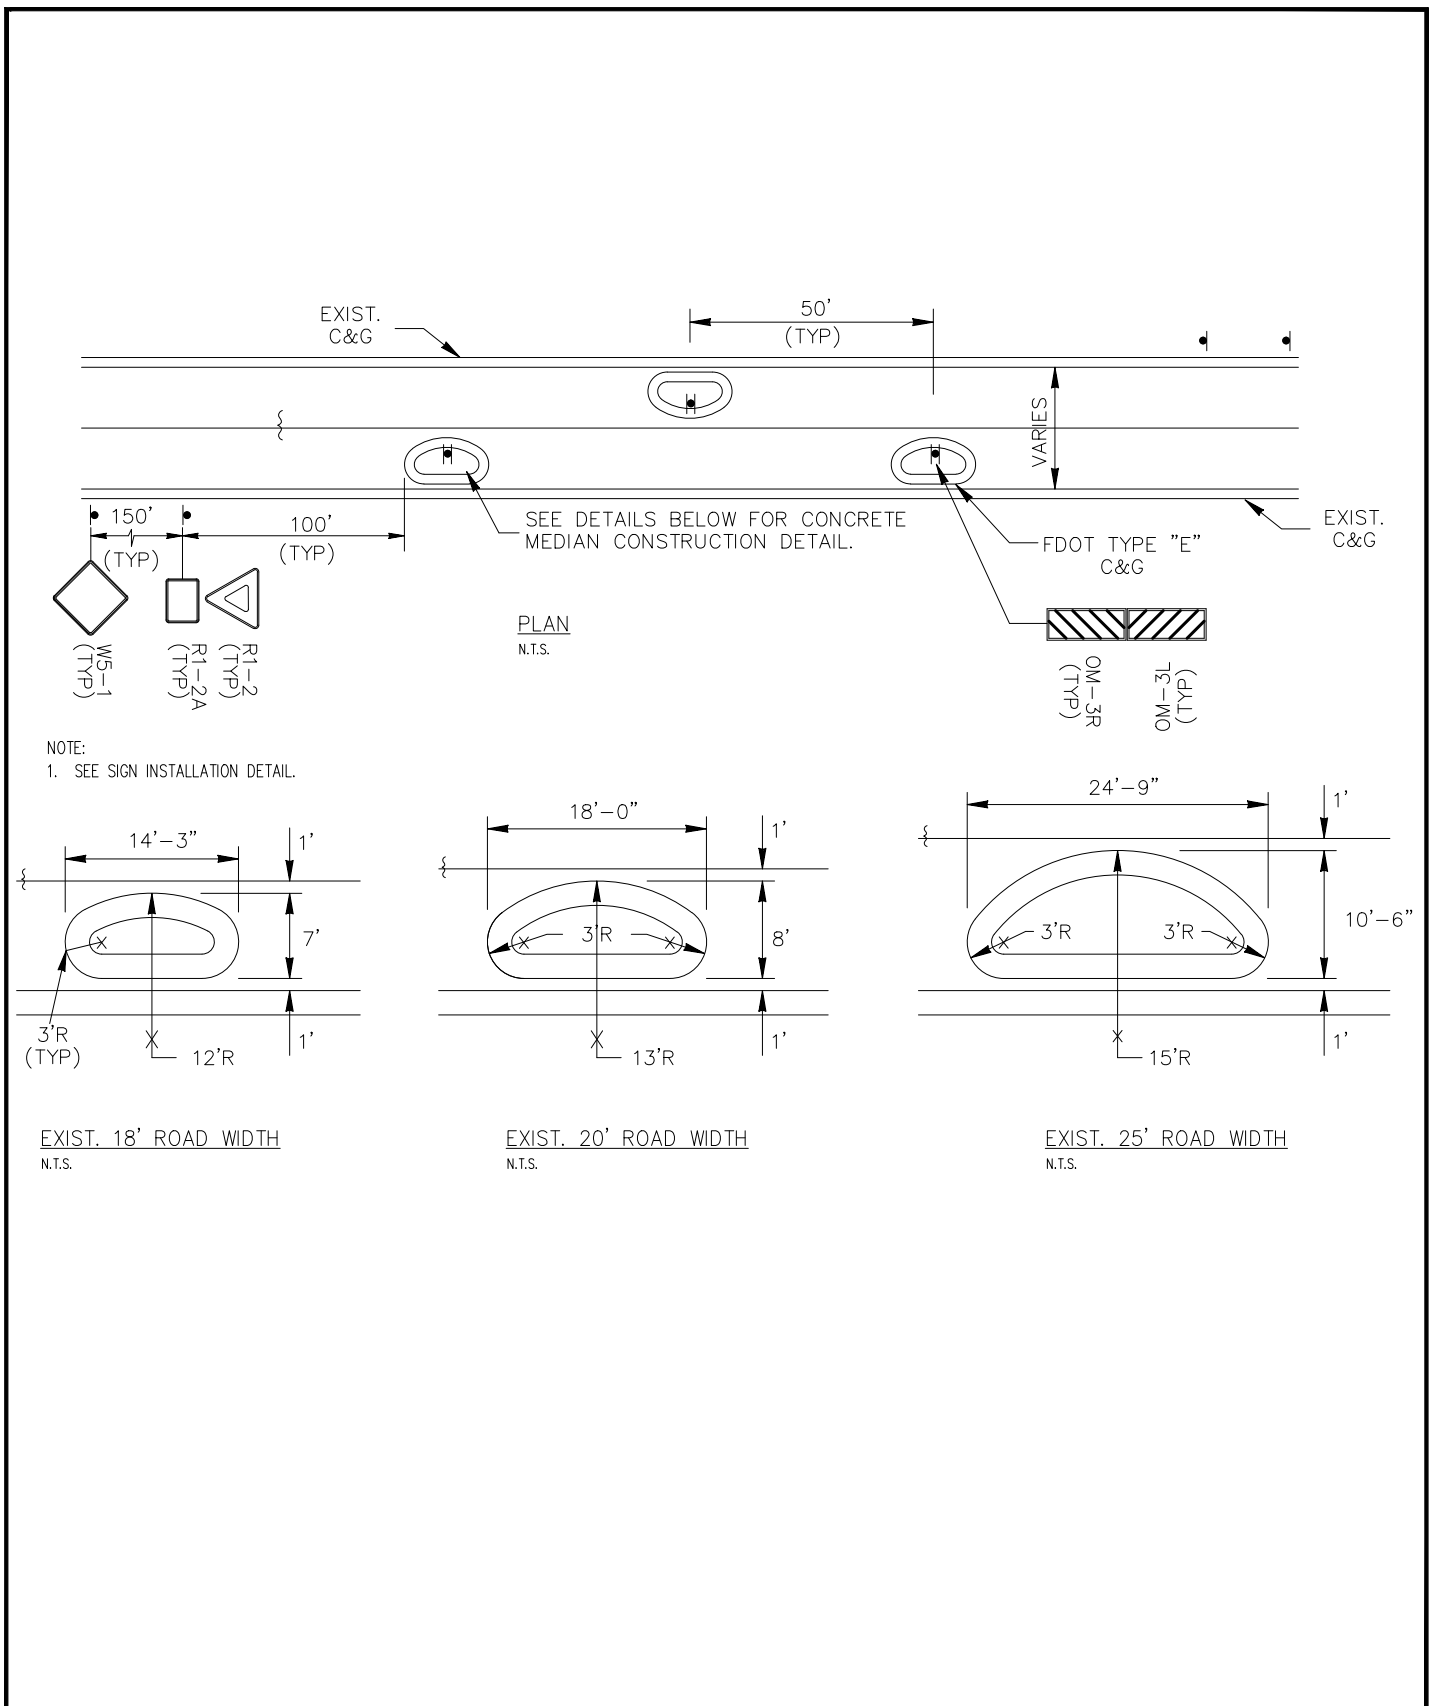

STANDARD CONSTRUCTION DETAIL TRAFFIC CALMING CHICANE

INDEX

TC-3

JAN - 2024